


Job # 13708 Barree Twp. Pa. 2-11-13.

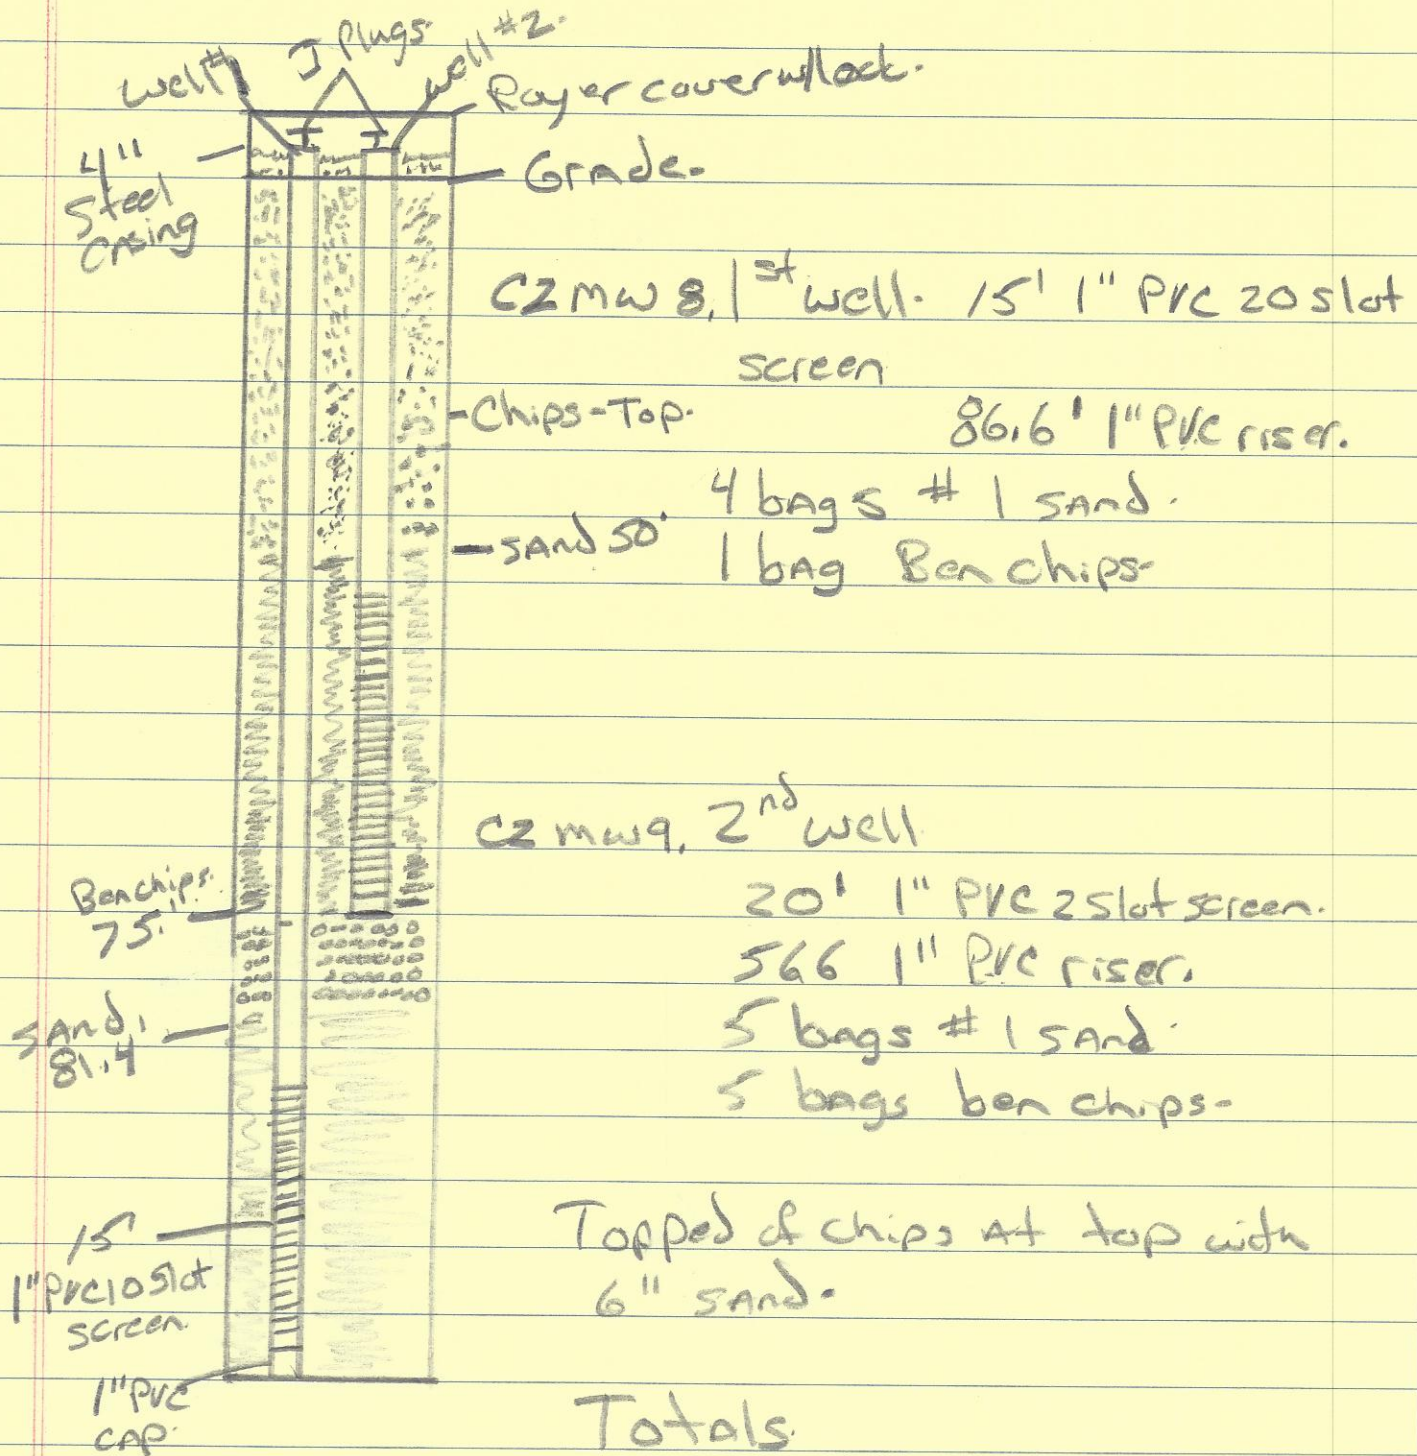

Totals.

2- 1" PVC caps.

35' 1" PVC 20 slot screen.

143.3' 1" PVC riser.

9 bags #1 sand - 6 bags ben chips

2- 1" I Plugs - lock for Royer cover.